


## Kapilarna vlaga - varijanta 2

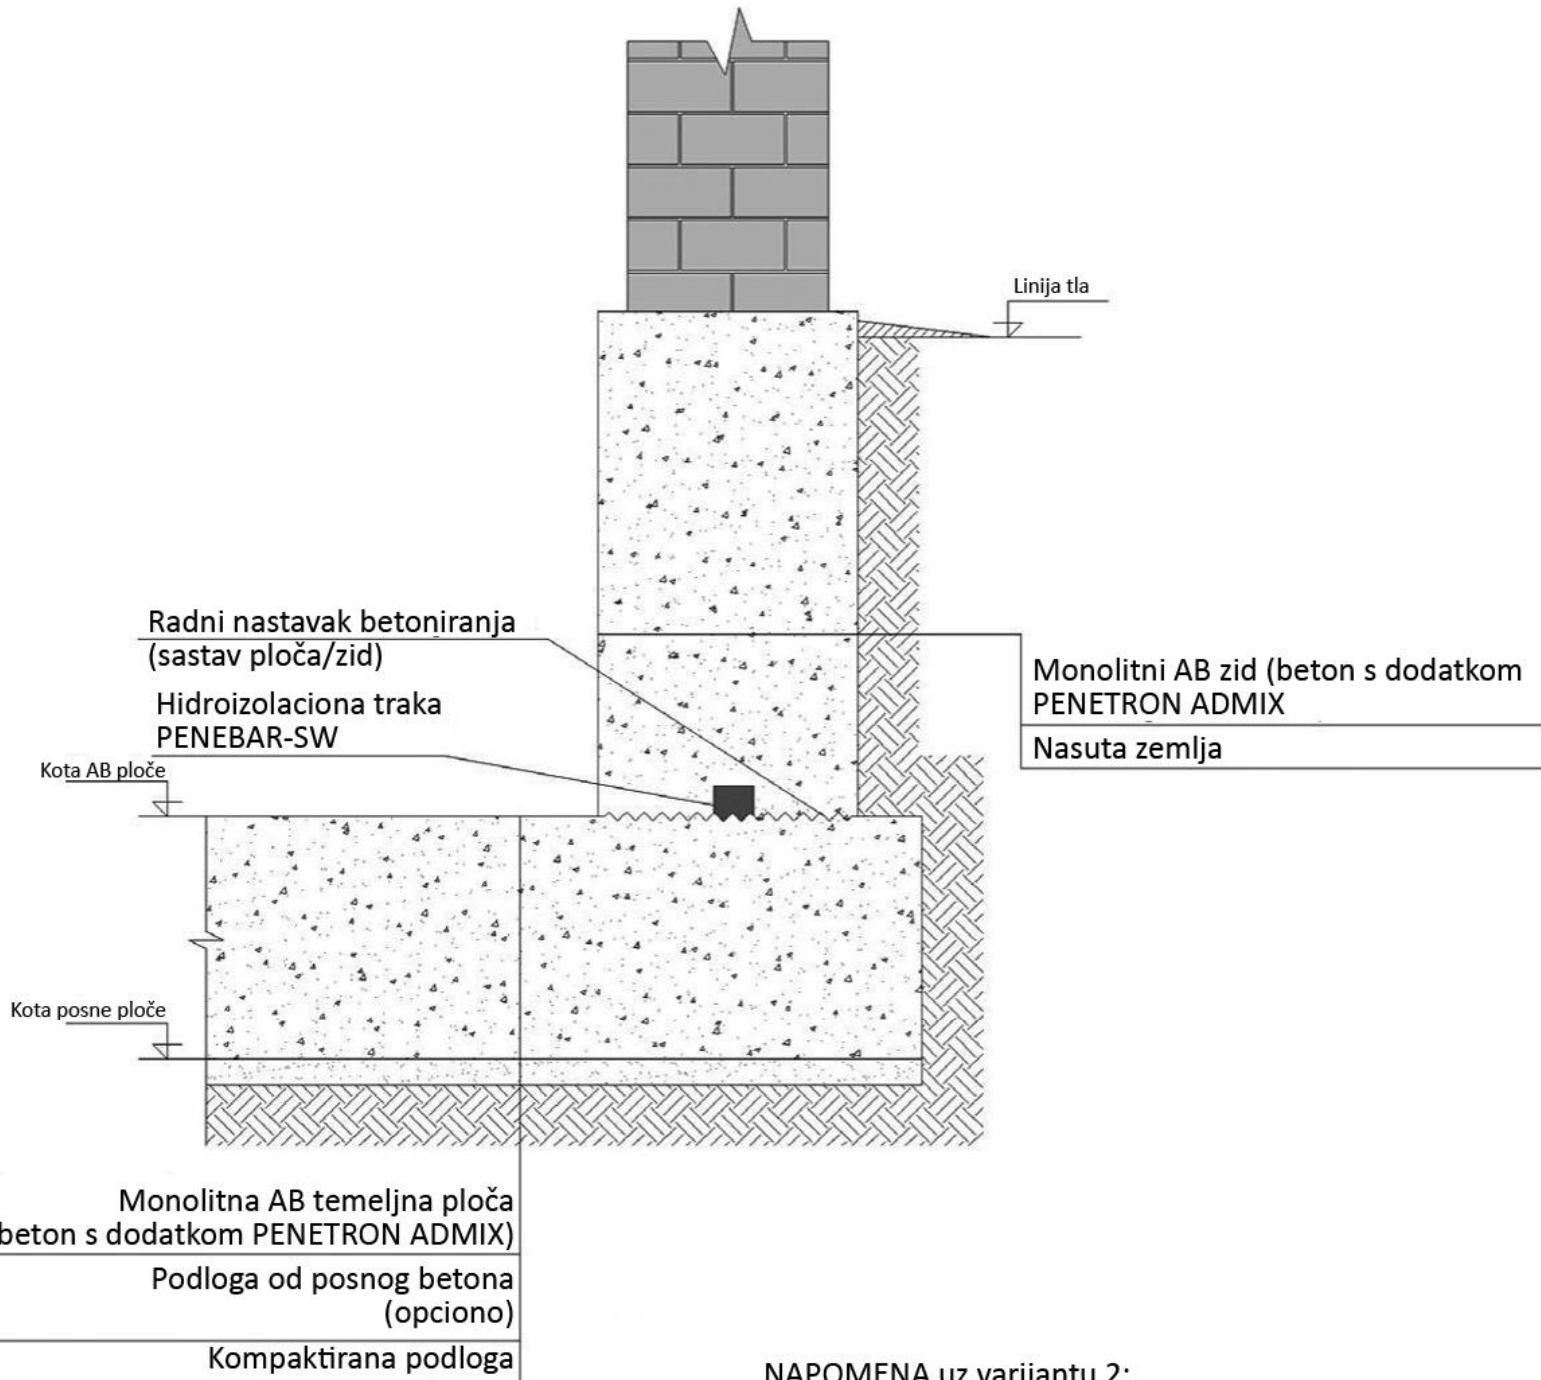

### NAPOMENA uz varijantu 2:

Prilikom betoniranja u projektovani beton dodati  
PENETRON ADMIX - 1% u odnosu na težinu cementa