


Gornja ploča - betoniranje

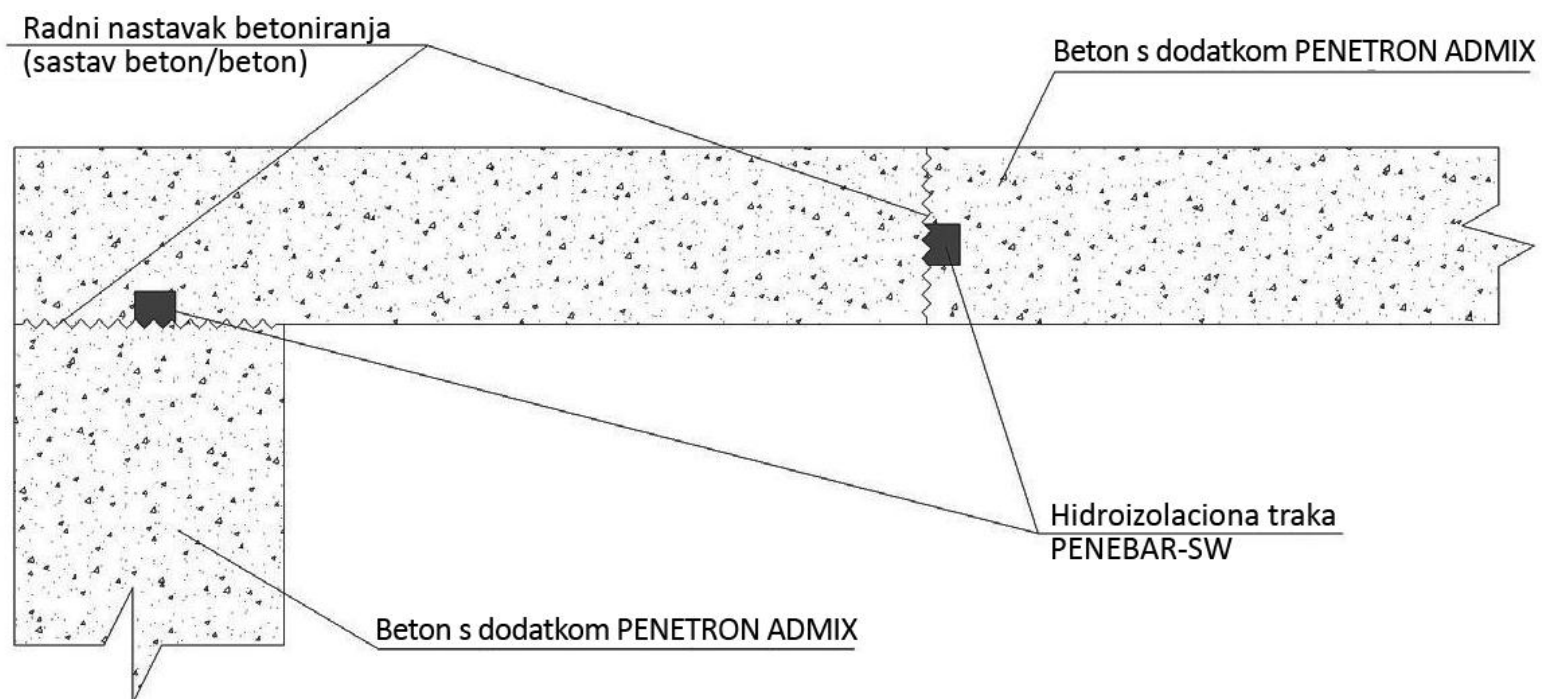

NAPOMENA: Prilikom betoniranja u projektovani beton dodati PENETRON ADMIX - 1% u odnosu na težinu cementa